
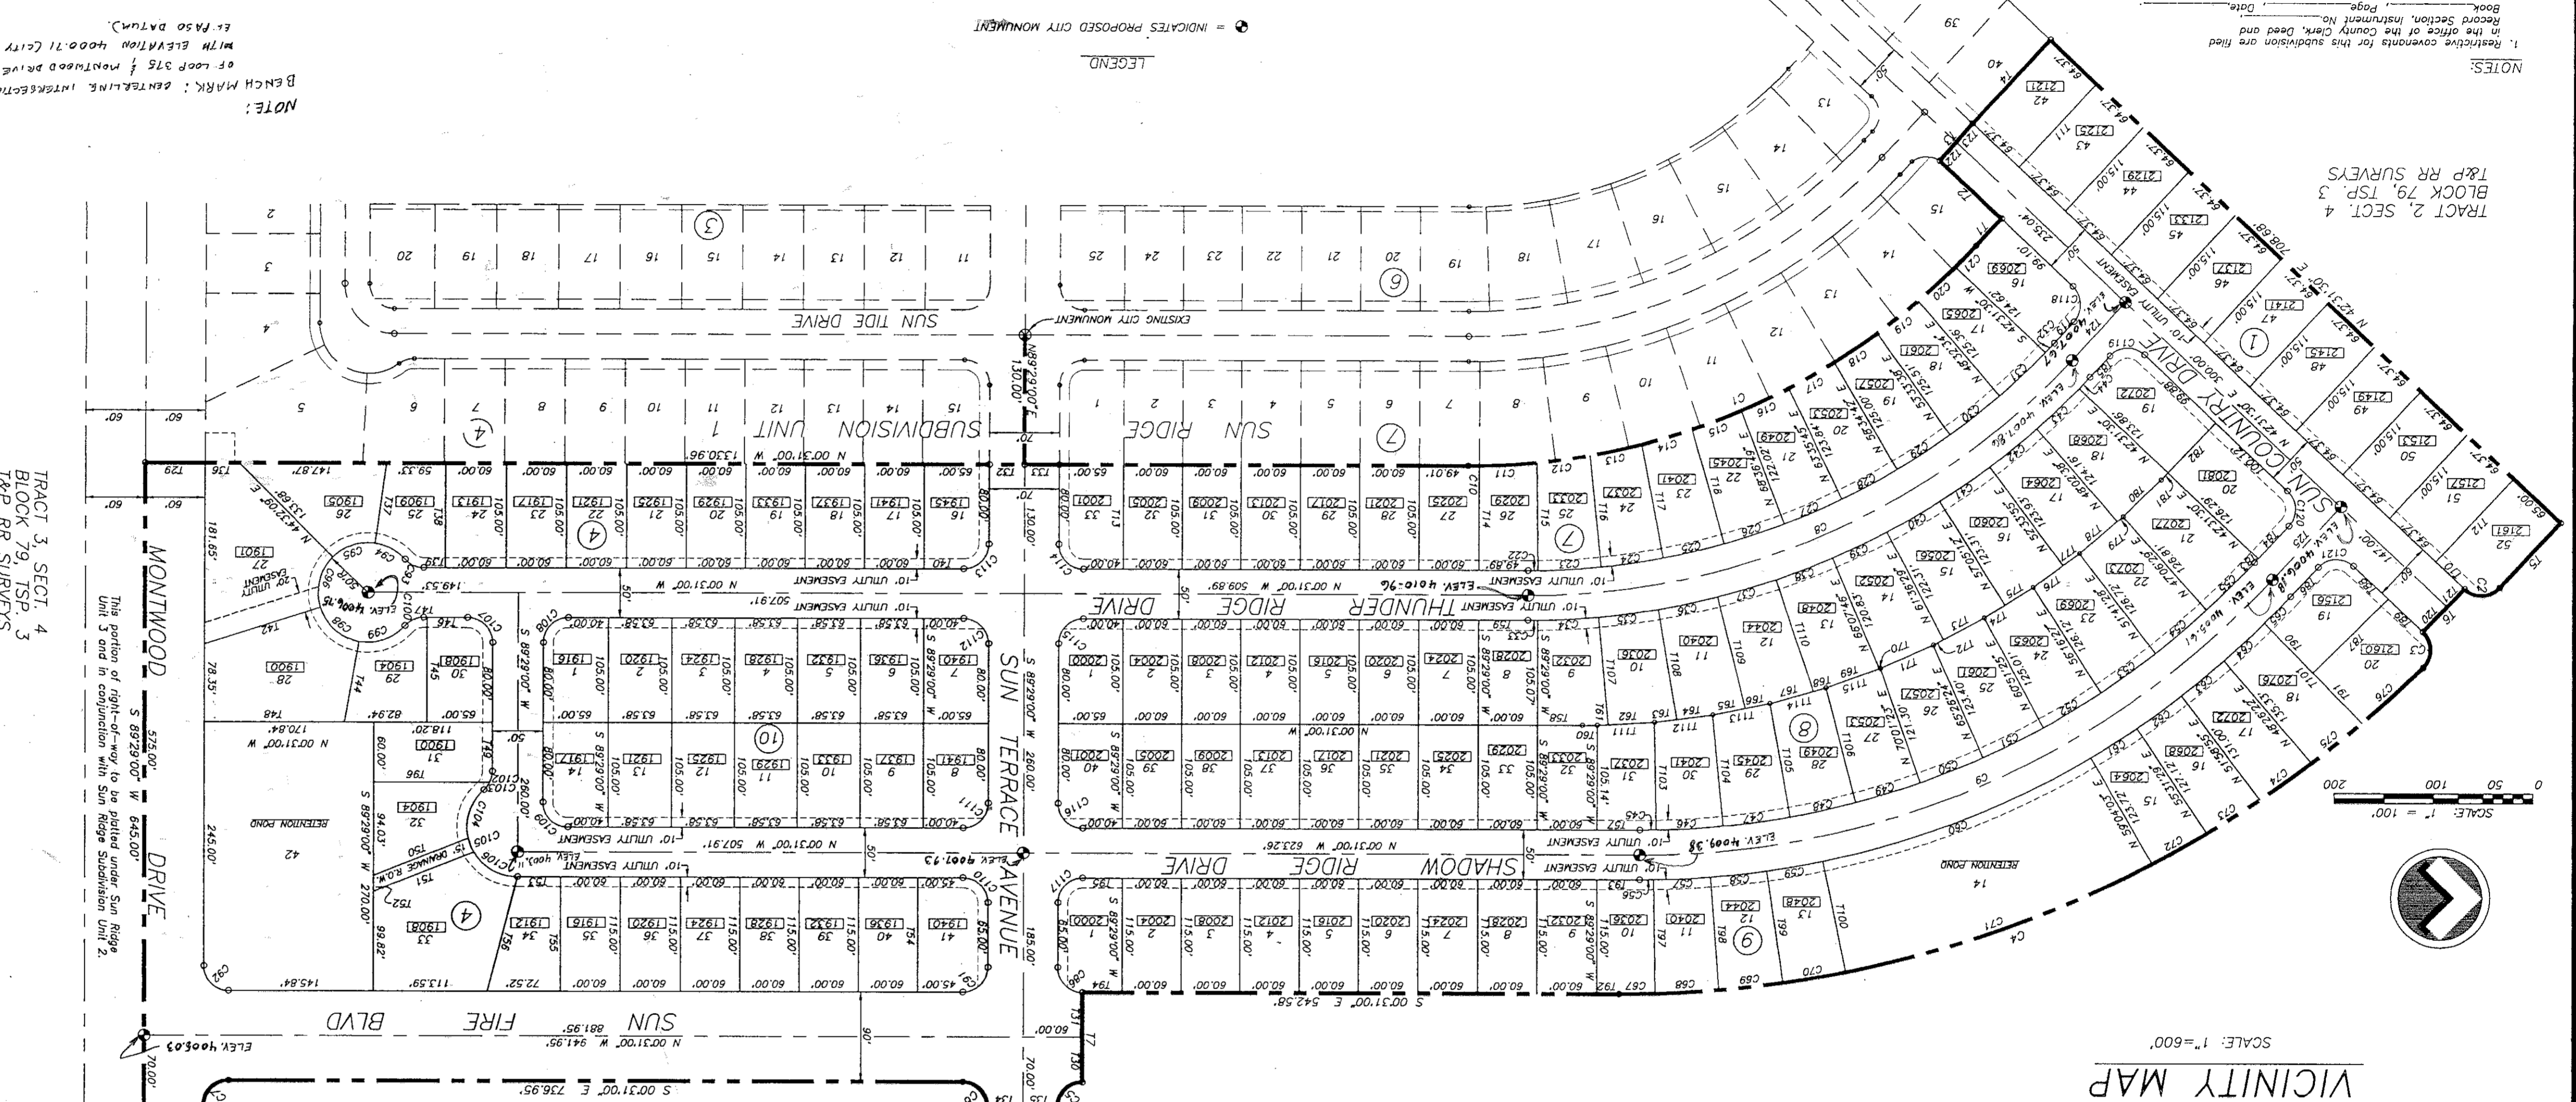


# SUN RIDGE SUBDIVISION UNIT 2

BEING A PORTION OF TRACT 2, SECTION 4, BLOCK 79, TSP 3, T & P RR SURVEYS,  
CITY OF EL PASO, EL PASO COUNTY, TEXAS

CONTAINING: 32.145 ± ACRES



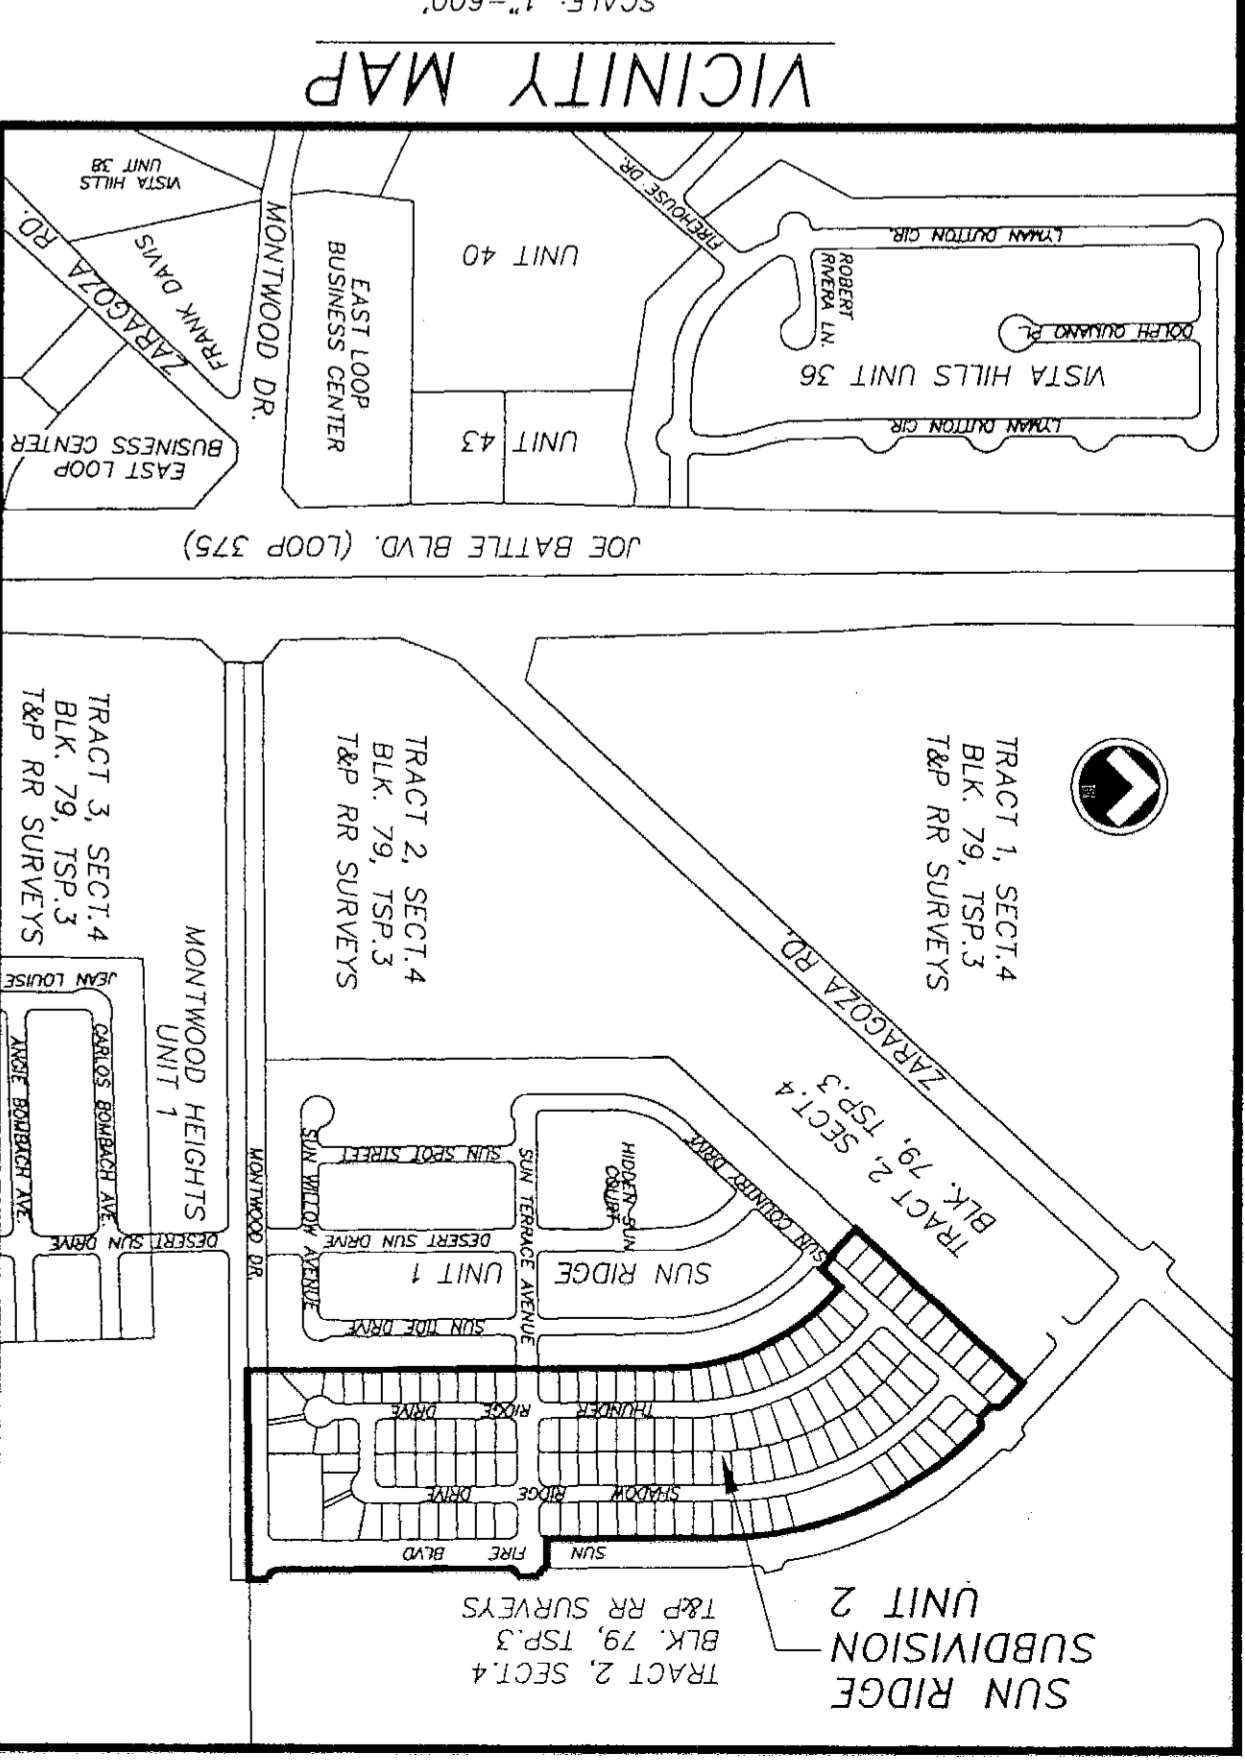



**TRACT 2, SECTION 4, BLOCK 79, TSP 3, T & P RR SURVEYS**

**TRACT 3, SECTION 4, BLOCK 79, TSP 3, T & P RR SURVEYS**

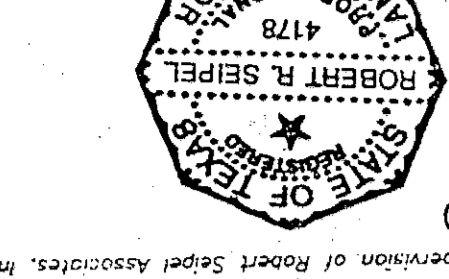


Subdivision plat prepared and under the supervision of Robert Seigel Associates, Inc.

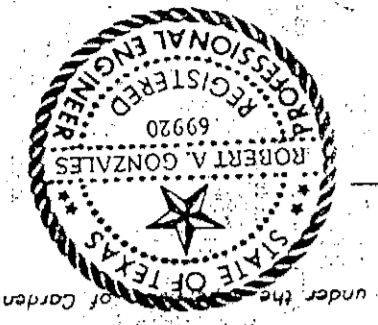


Accepted and adopted by the City Council of El Paso, Texas, this 22<sup>nd</sup> day of May, 1995 A.D.  
**Tommy D. Jones**, Mayor  
City Council

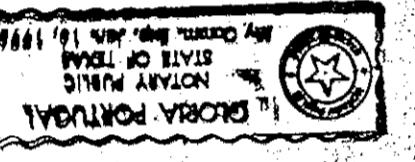

Given under my hand and seal this 22<sup>nd</sup> day of May, 1995 A.D., in accordance with the provisions of Chapter 212 of the Government Code of the State of Texas, for the purpose and considerations therein stated, and acknowledged to me that the person whose name is subscribed to the foregoing instrument, and acknowledged to me that he executed the same.

Before me, the undersigned authority, on this day personally appeared **JOE G. HANSON**, known to me to be the person whose name is subscribed to the foregoing instrument, and acknowledged to me that he executed the same.

STATE OF TEXAS,  
COUNTY OF EL PASO.

**ACKNOWLEDGEMENT**  

